


REVISIONS			
NO.	DESCRIPTION	DATE	APPROVED
-	-	-	-

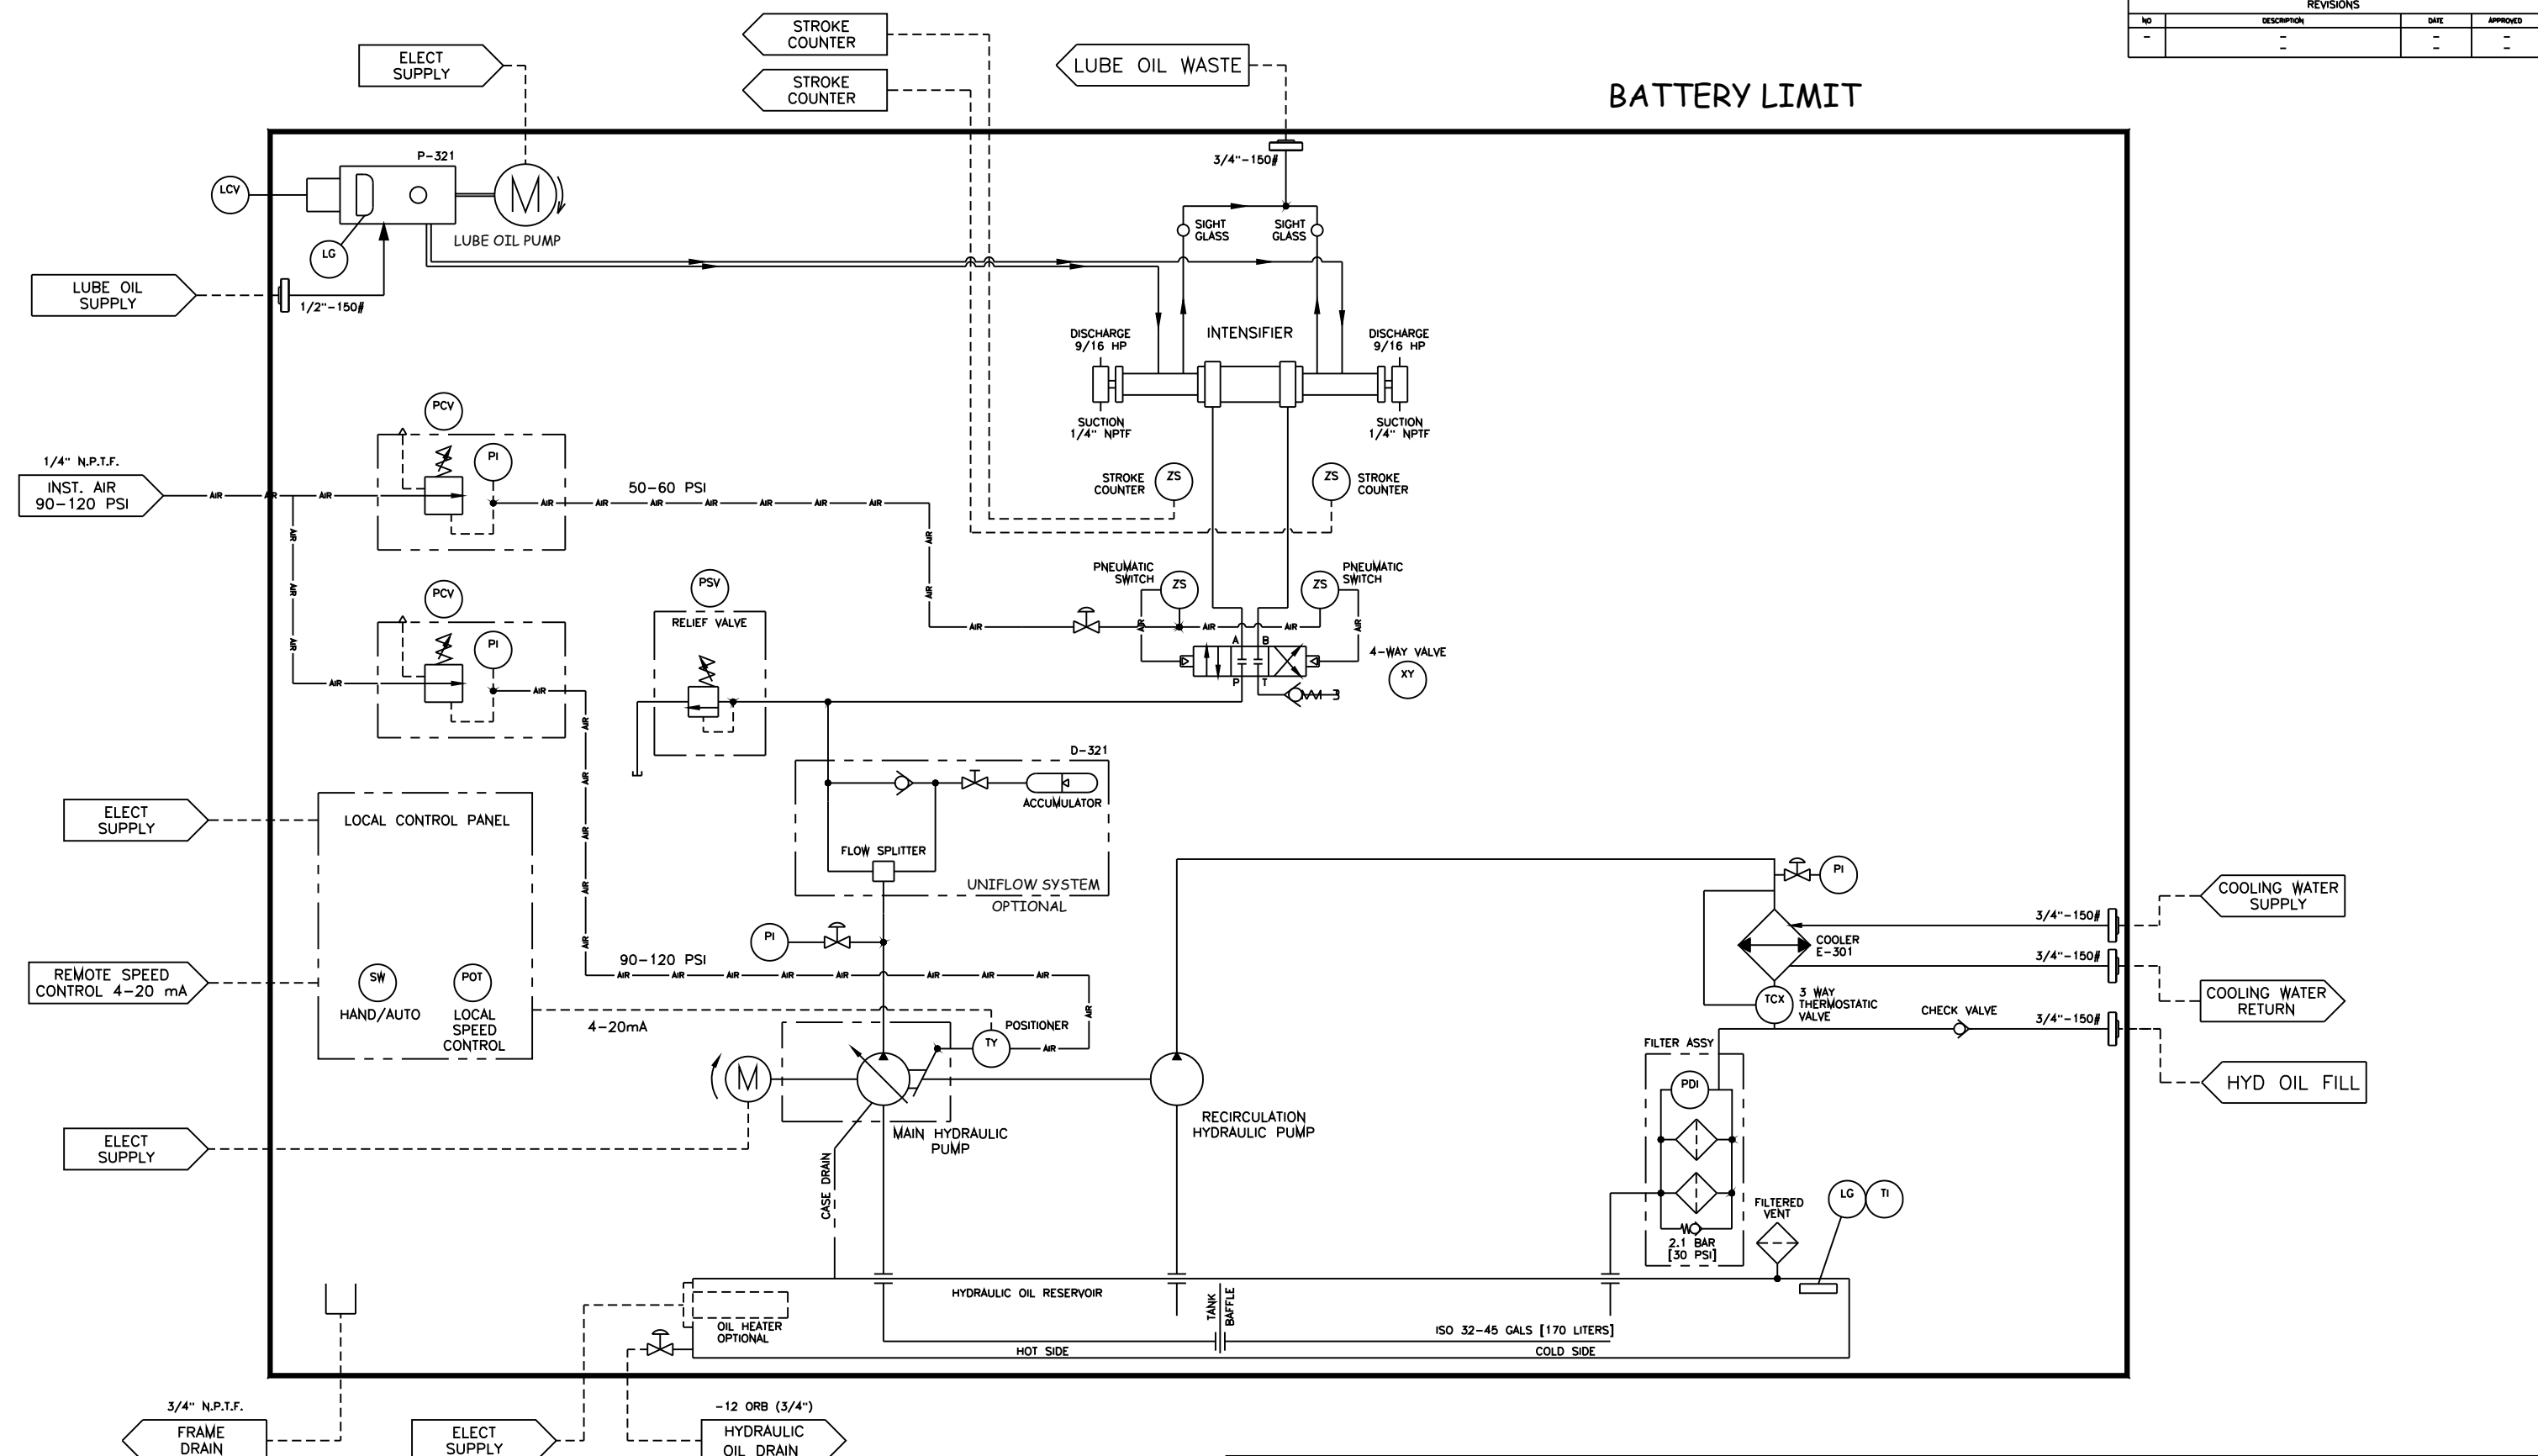

Copyright © 2003 KMT Waterjet Systems All Rights Reserved WARNING ! The export or reexport of this drawing or a product produced by this drawing is subject to U.S. Export Administration regulations and other applicable governmental restrictions or regulations.	PROPRIETARY NOTICE This document contains confidential and trade secret information, is the property of KMT Waterjet Systems, and is given to the receiver in confidence. The receiver by reception and retention of the document accepts the document in confidence and agrees that, except as authorized in writing by KMT Waterjet Systems, it shall (1) not use the document on any copy thereof or the confidential or the trade secret information therein; (2) not copy the document; (3) not disclose to others either the document or the confidential or trade secret information therein; and (4) upon completion of the need to retain the document, or upon demand return the document, all copies thereof, and all material copied therefrom.	STANDARD TOLERANCES UNLESS OTHERWISE NOTED: ALL DIAMETERS ON COMMON CENTERLINE COAXIAL TO .005 BREAK SHARP EDGES AND CORNERS .015 SURFACE FINISH 63 ✓ X.X = ±.015 X.XXX = ±.005 ANGLE = ±2°	GD&T TO ASME Y14.5M 1994 REF. DWG DRAWN BY & DATE B WEIBEL 3/3/11 CHECKED BY & DATE FRED T. 3/3/11 ENG. APPROVAL & DATE FRED T. 3/3/11	KMT McCartney Polyethylene Production Equipment TITLE SINGLE PMH - P & ID DWG. NO. L-001321 REV. 0 SCALE: - TITLE BLOCK REVISION: 1 SHEET 1 OF 1
---	---	---	--	---

(CUSTOMER CONNECTIONS) --- (AIR) --- AIR --- AIR --- AIR --- AIR --- (HYDRAULIC) ---
 -12 ORB (3/4")
 HYDRAULIC OIL DRAIN
 ELECT SUPPLY
 FRAME DRAIN
 3/4" N.P.T.F.
 NEXT ASSEMBLY

Title: I:\Drawings\Layout_Quote\L-001321.dwg